




Roy Adams, Architects
 42-220 Green Way, Ste. C
 Walnut Creek, Ca. 94703
 706-905-4640 tel.
 706-937-1049 fax
 raadam@verizon.net

Revision Schedule

No.	Description	Date

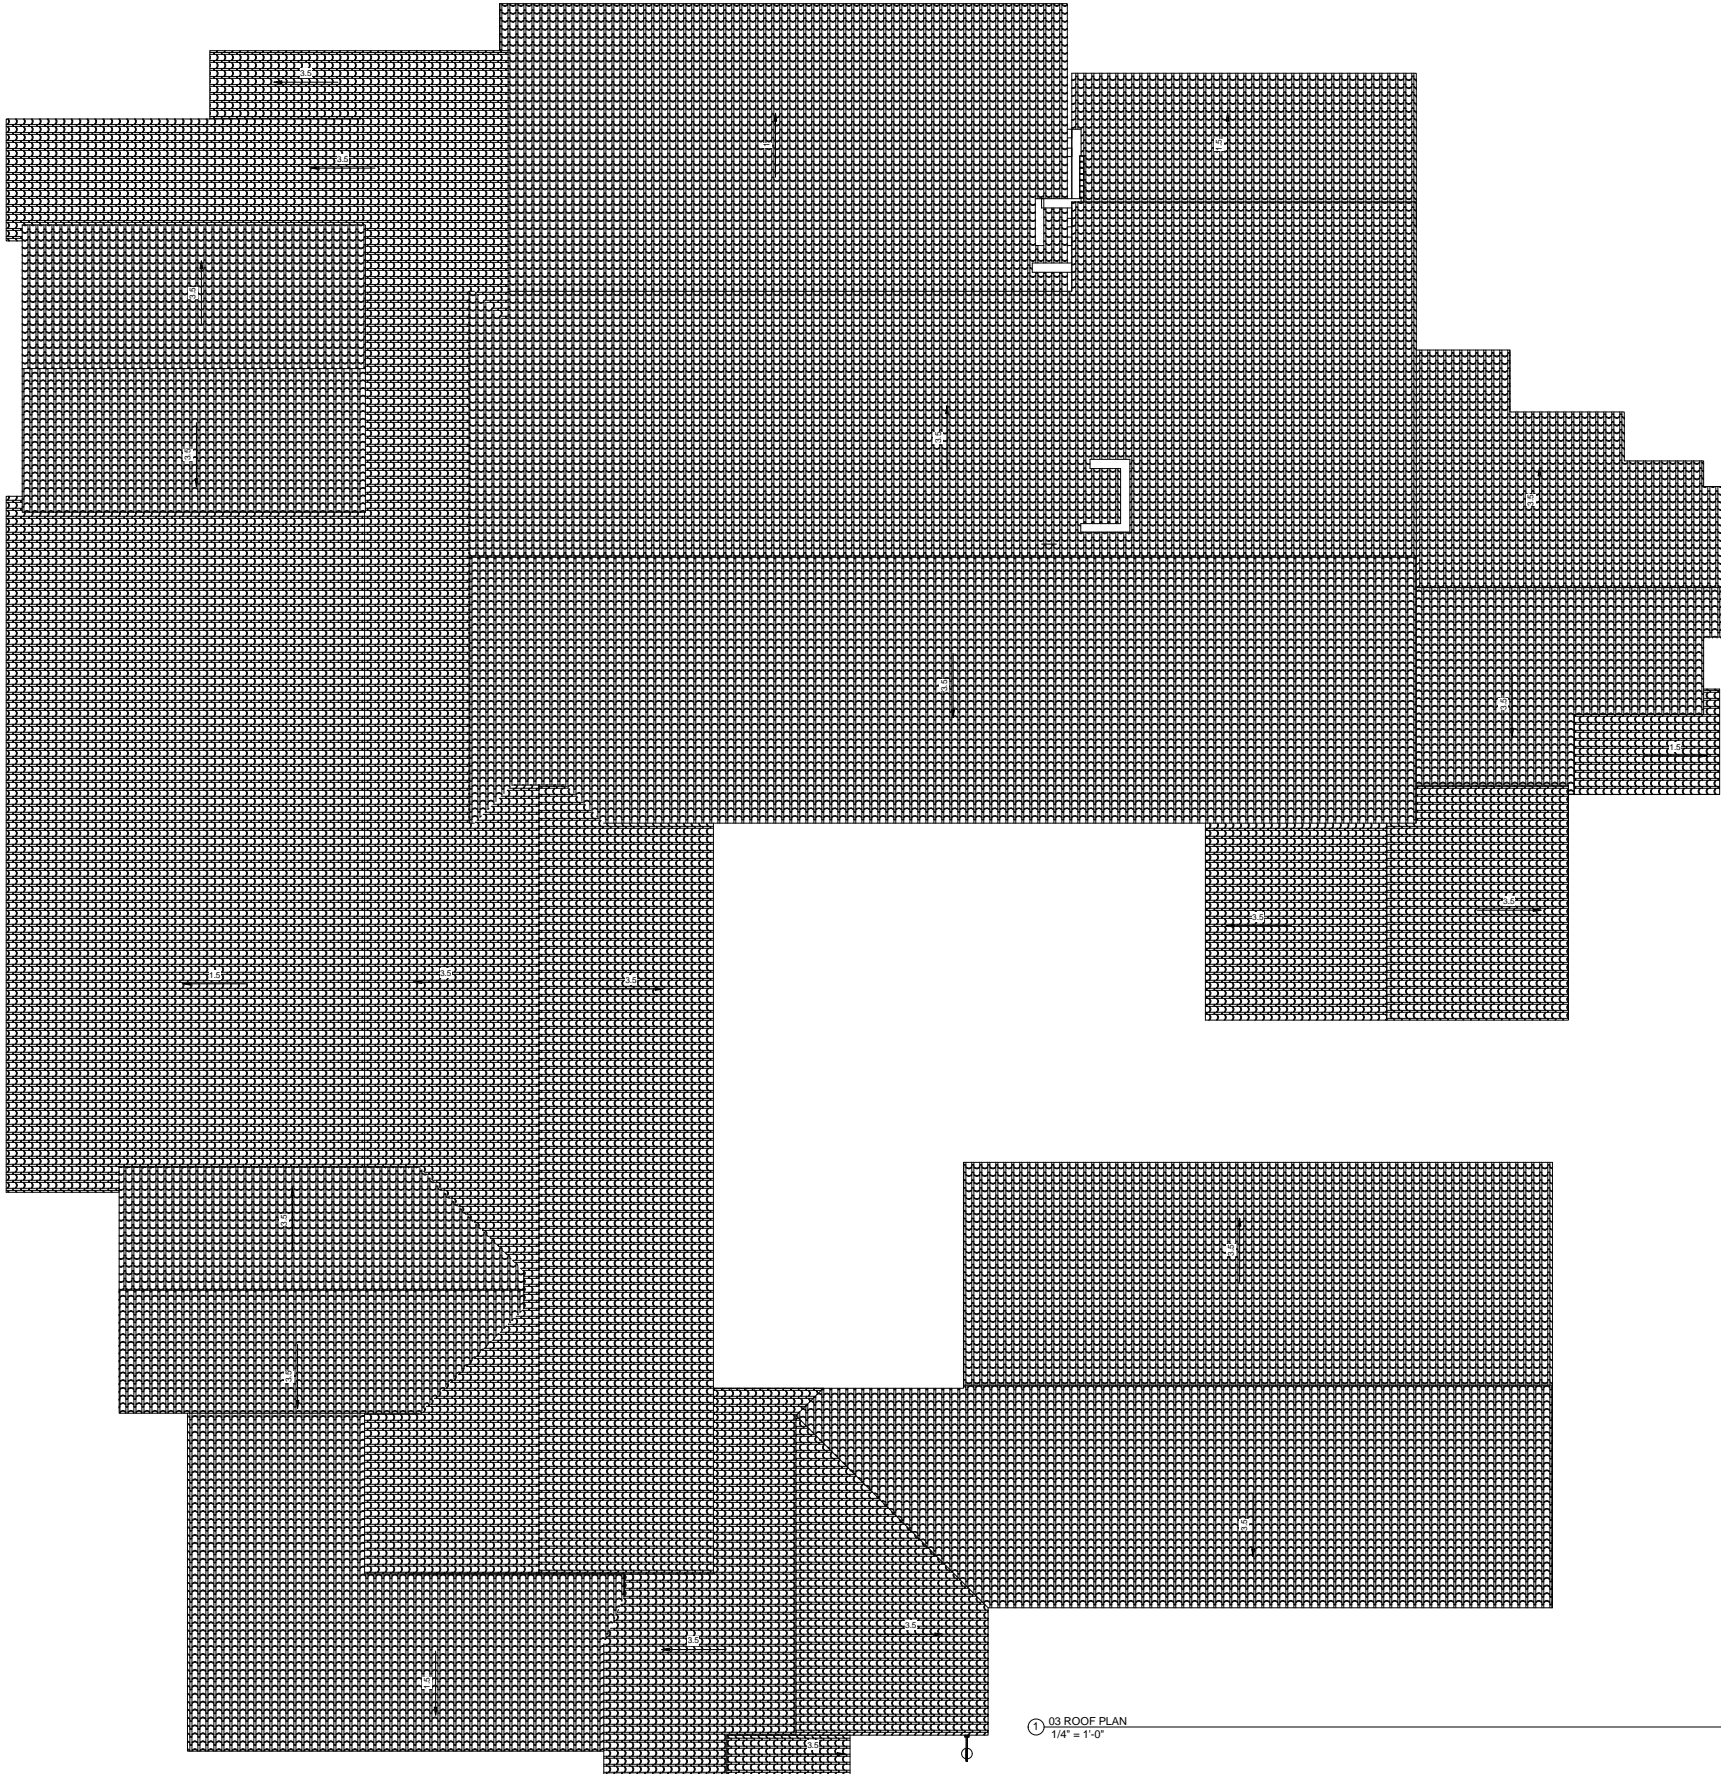

LOT 9A UNIT 8


ROOF PLAN


Project Number	Project Number
Date	08/23/12
Drawn By	Author
Checked By	Checker


A7


03 ROOF PLAN
 1/4" = 1'-0"


Scale 1/4" = 1'-0"

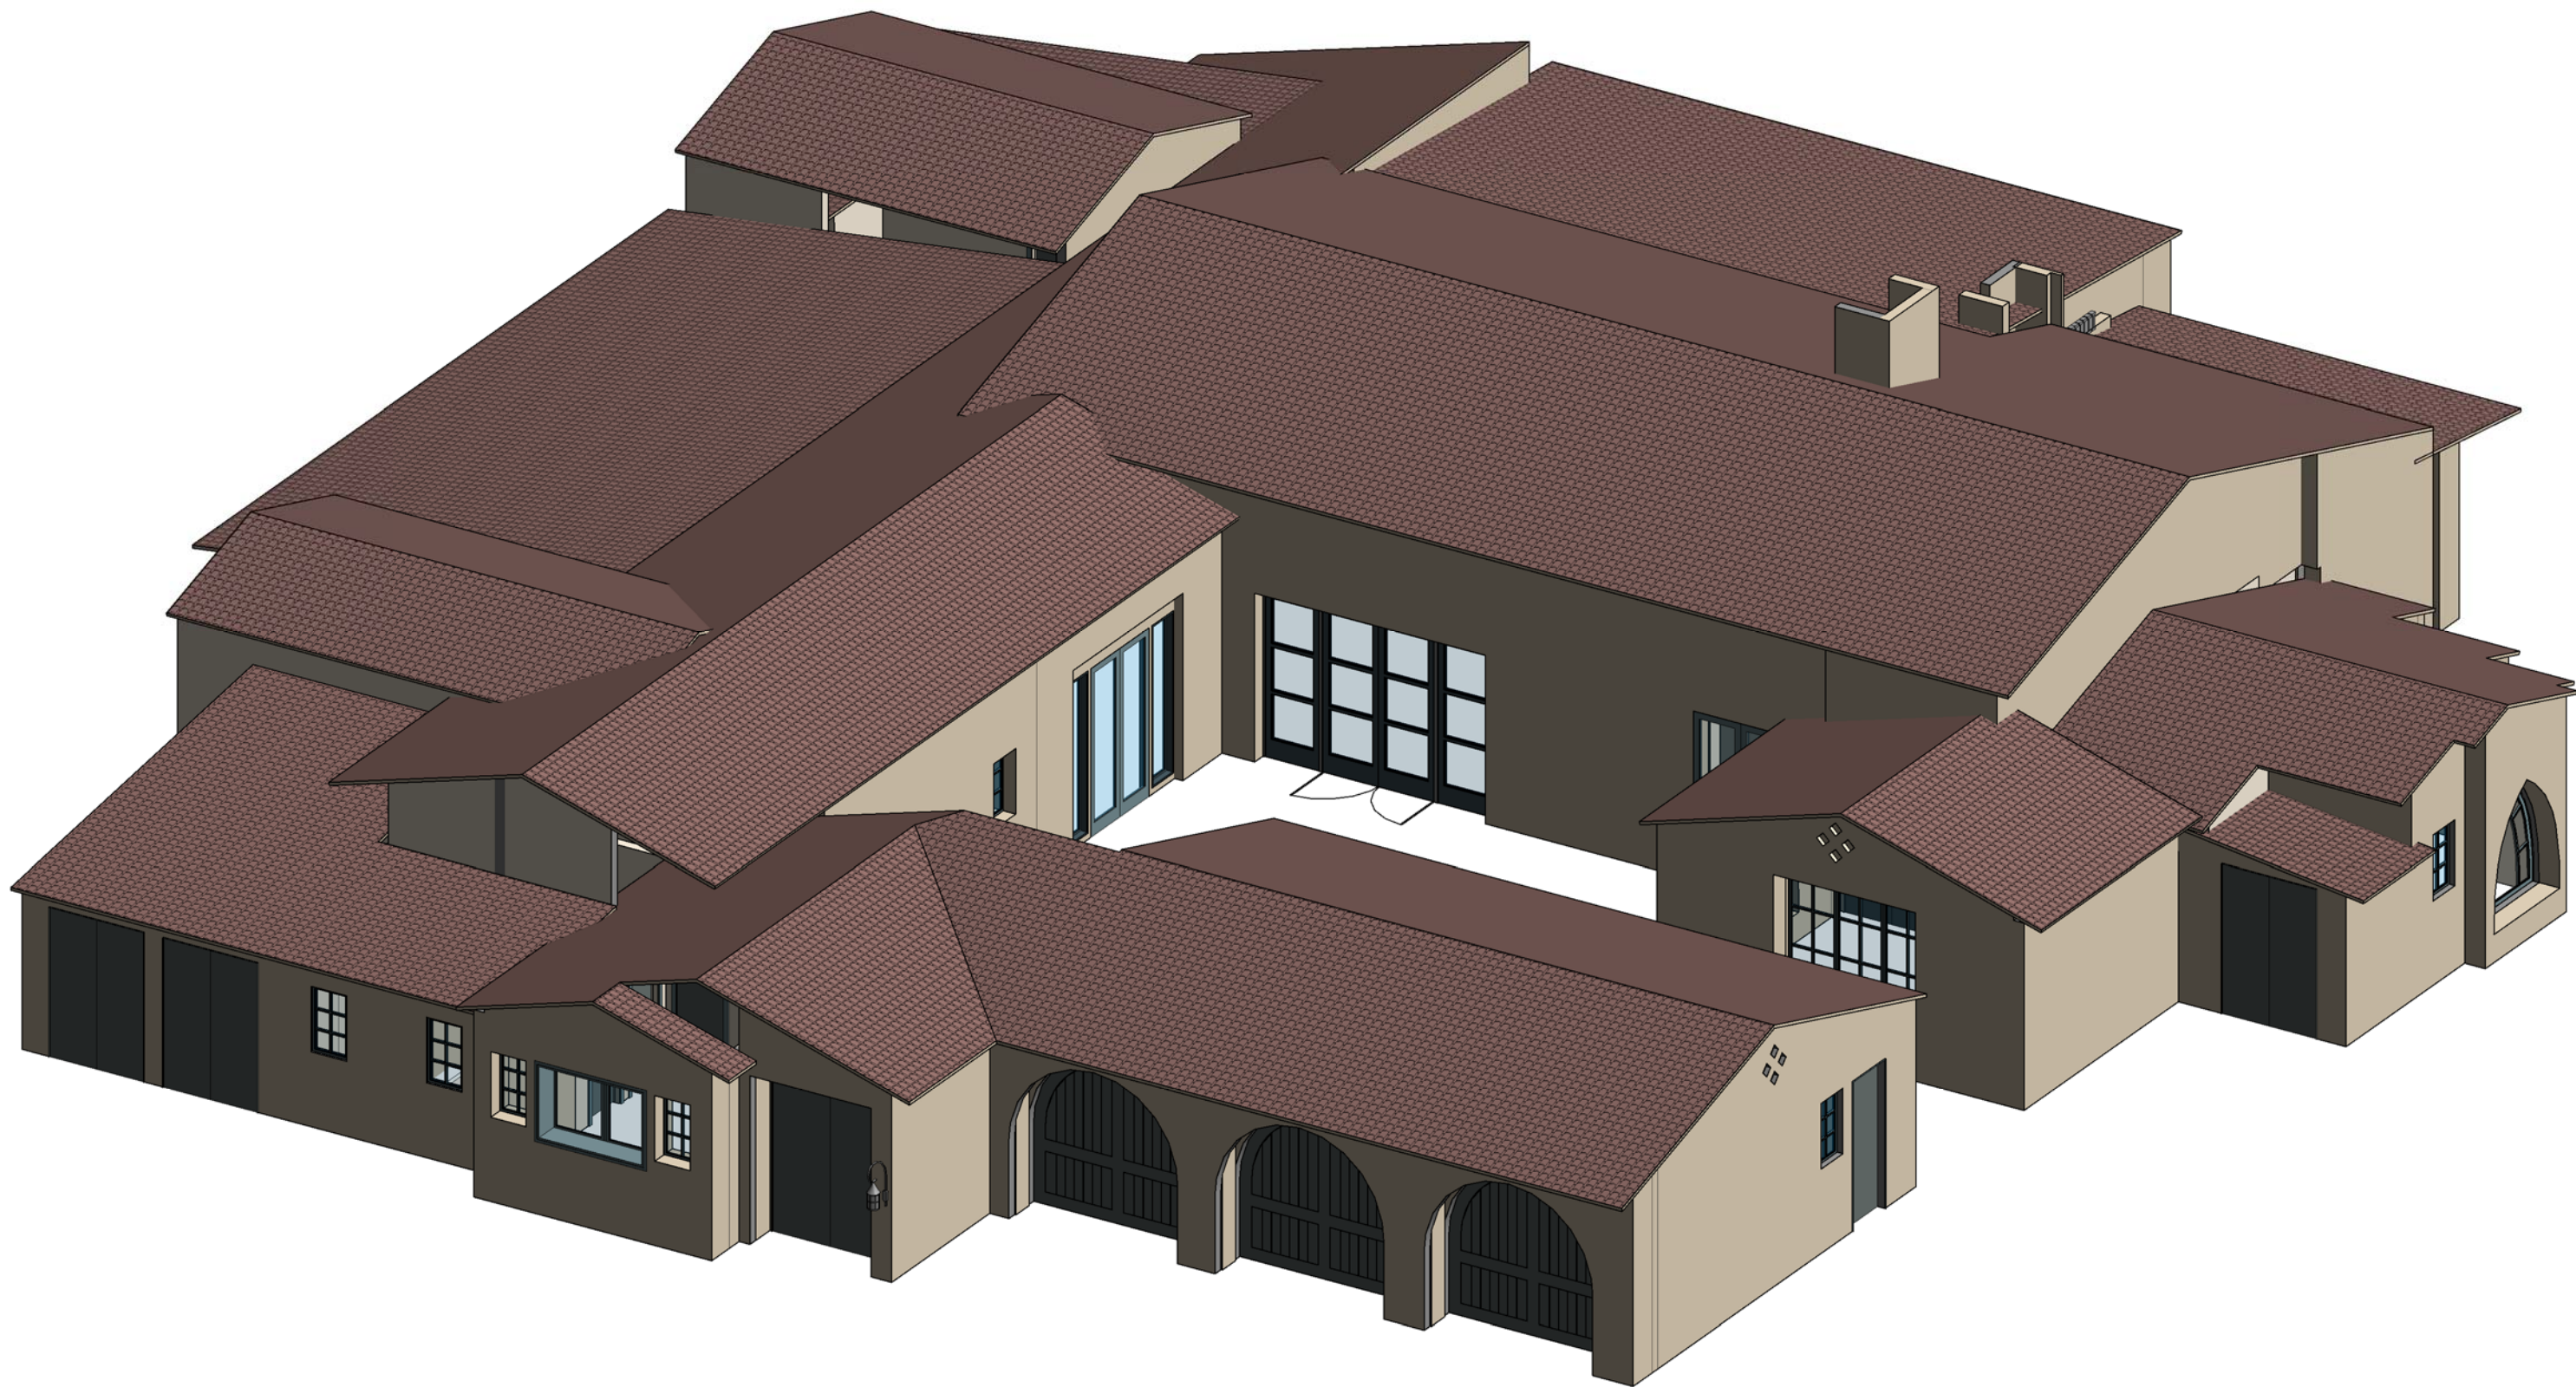


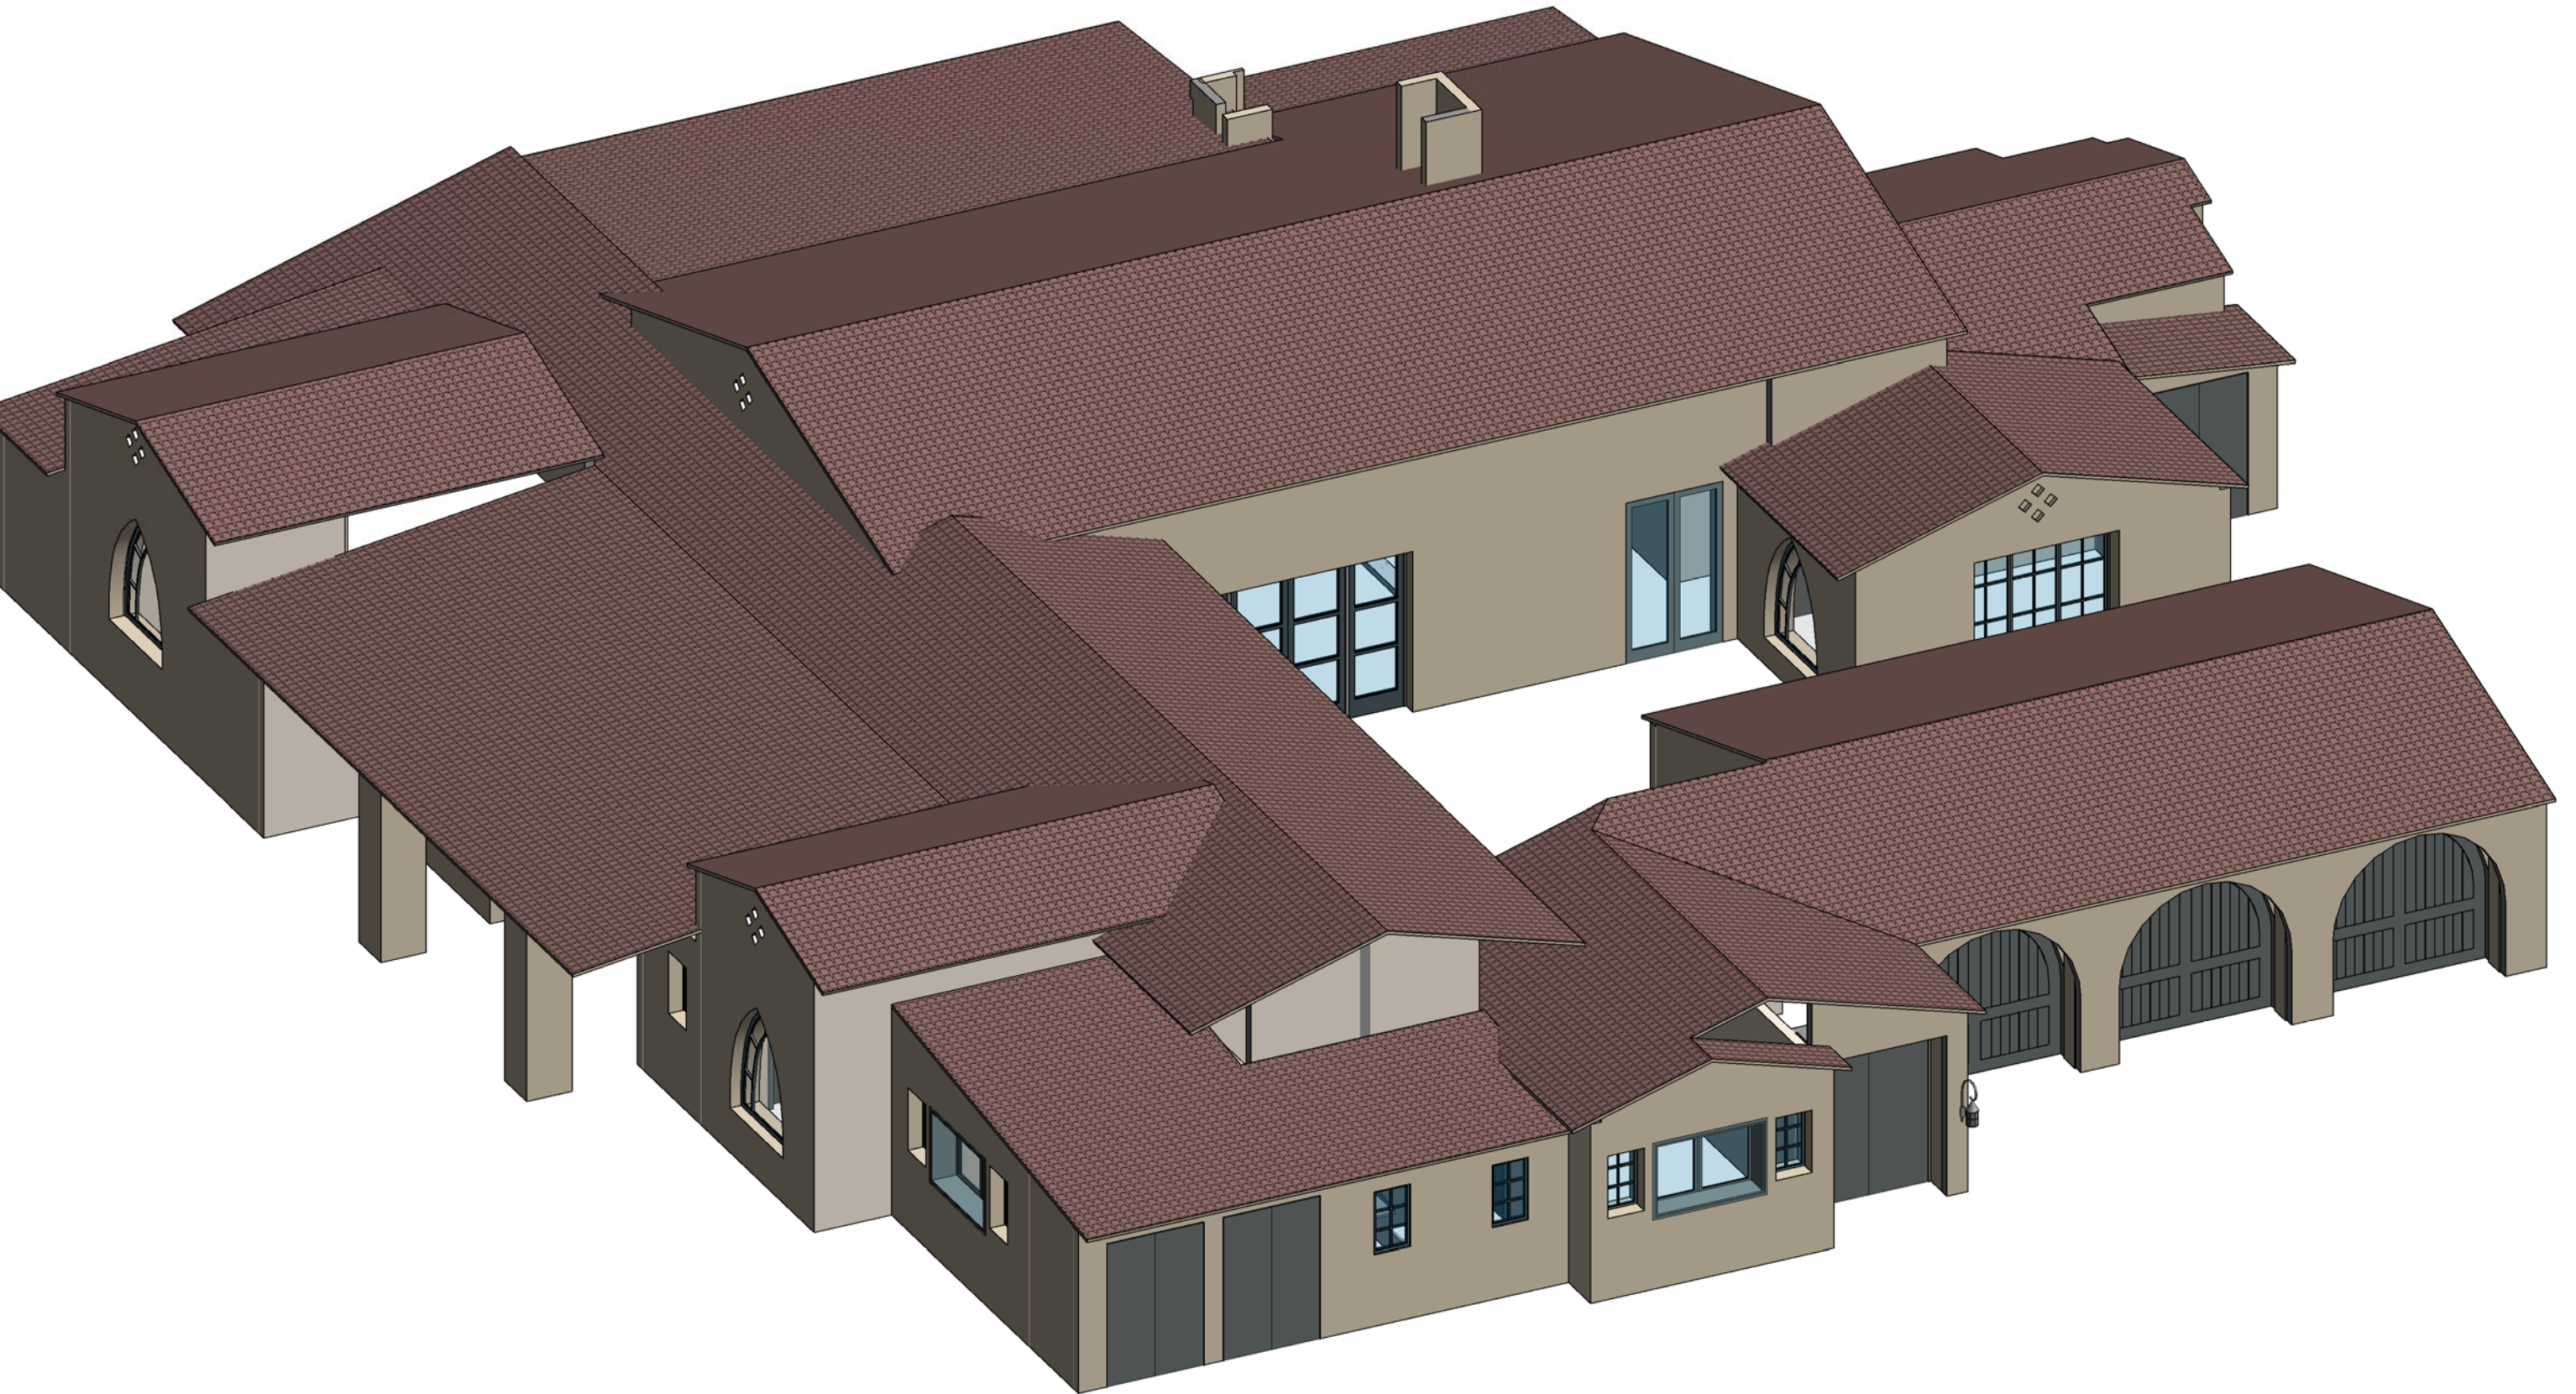


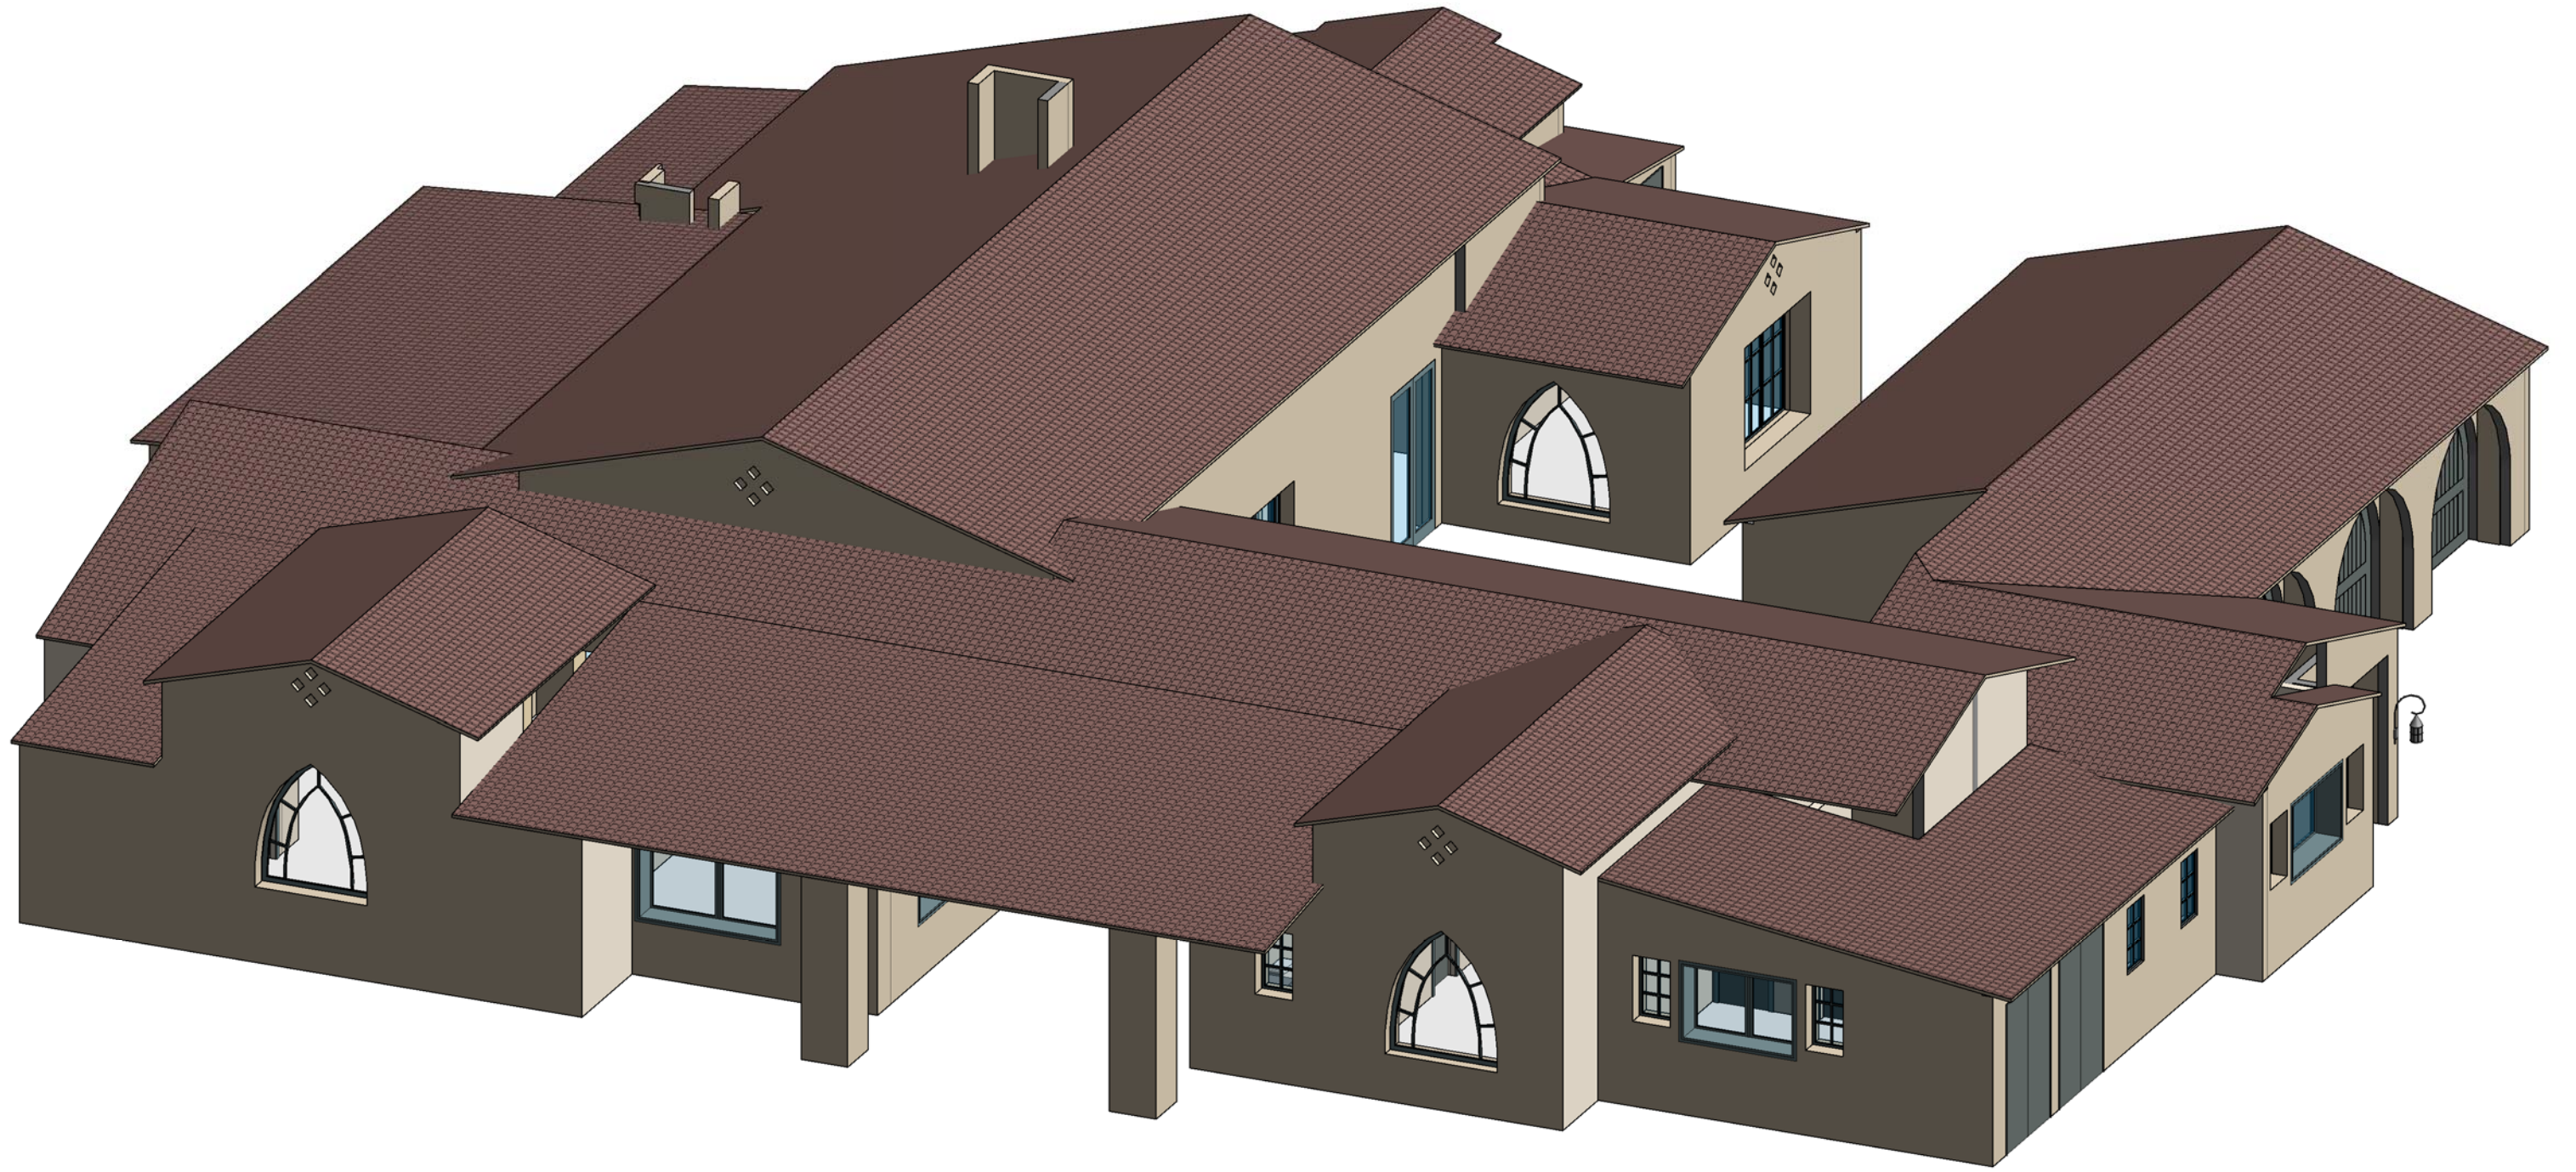


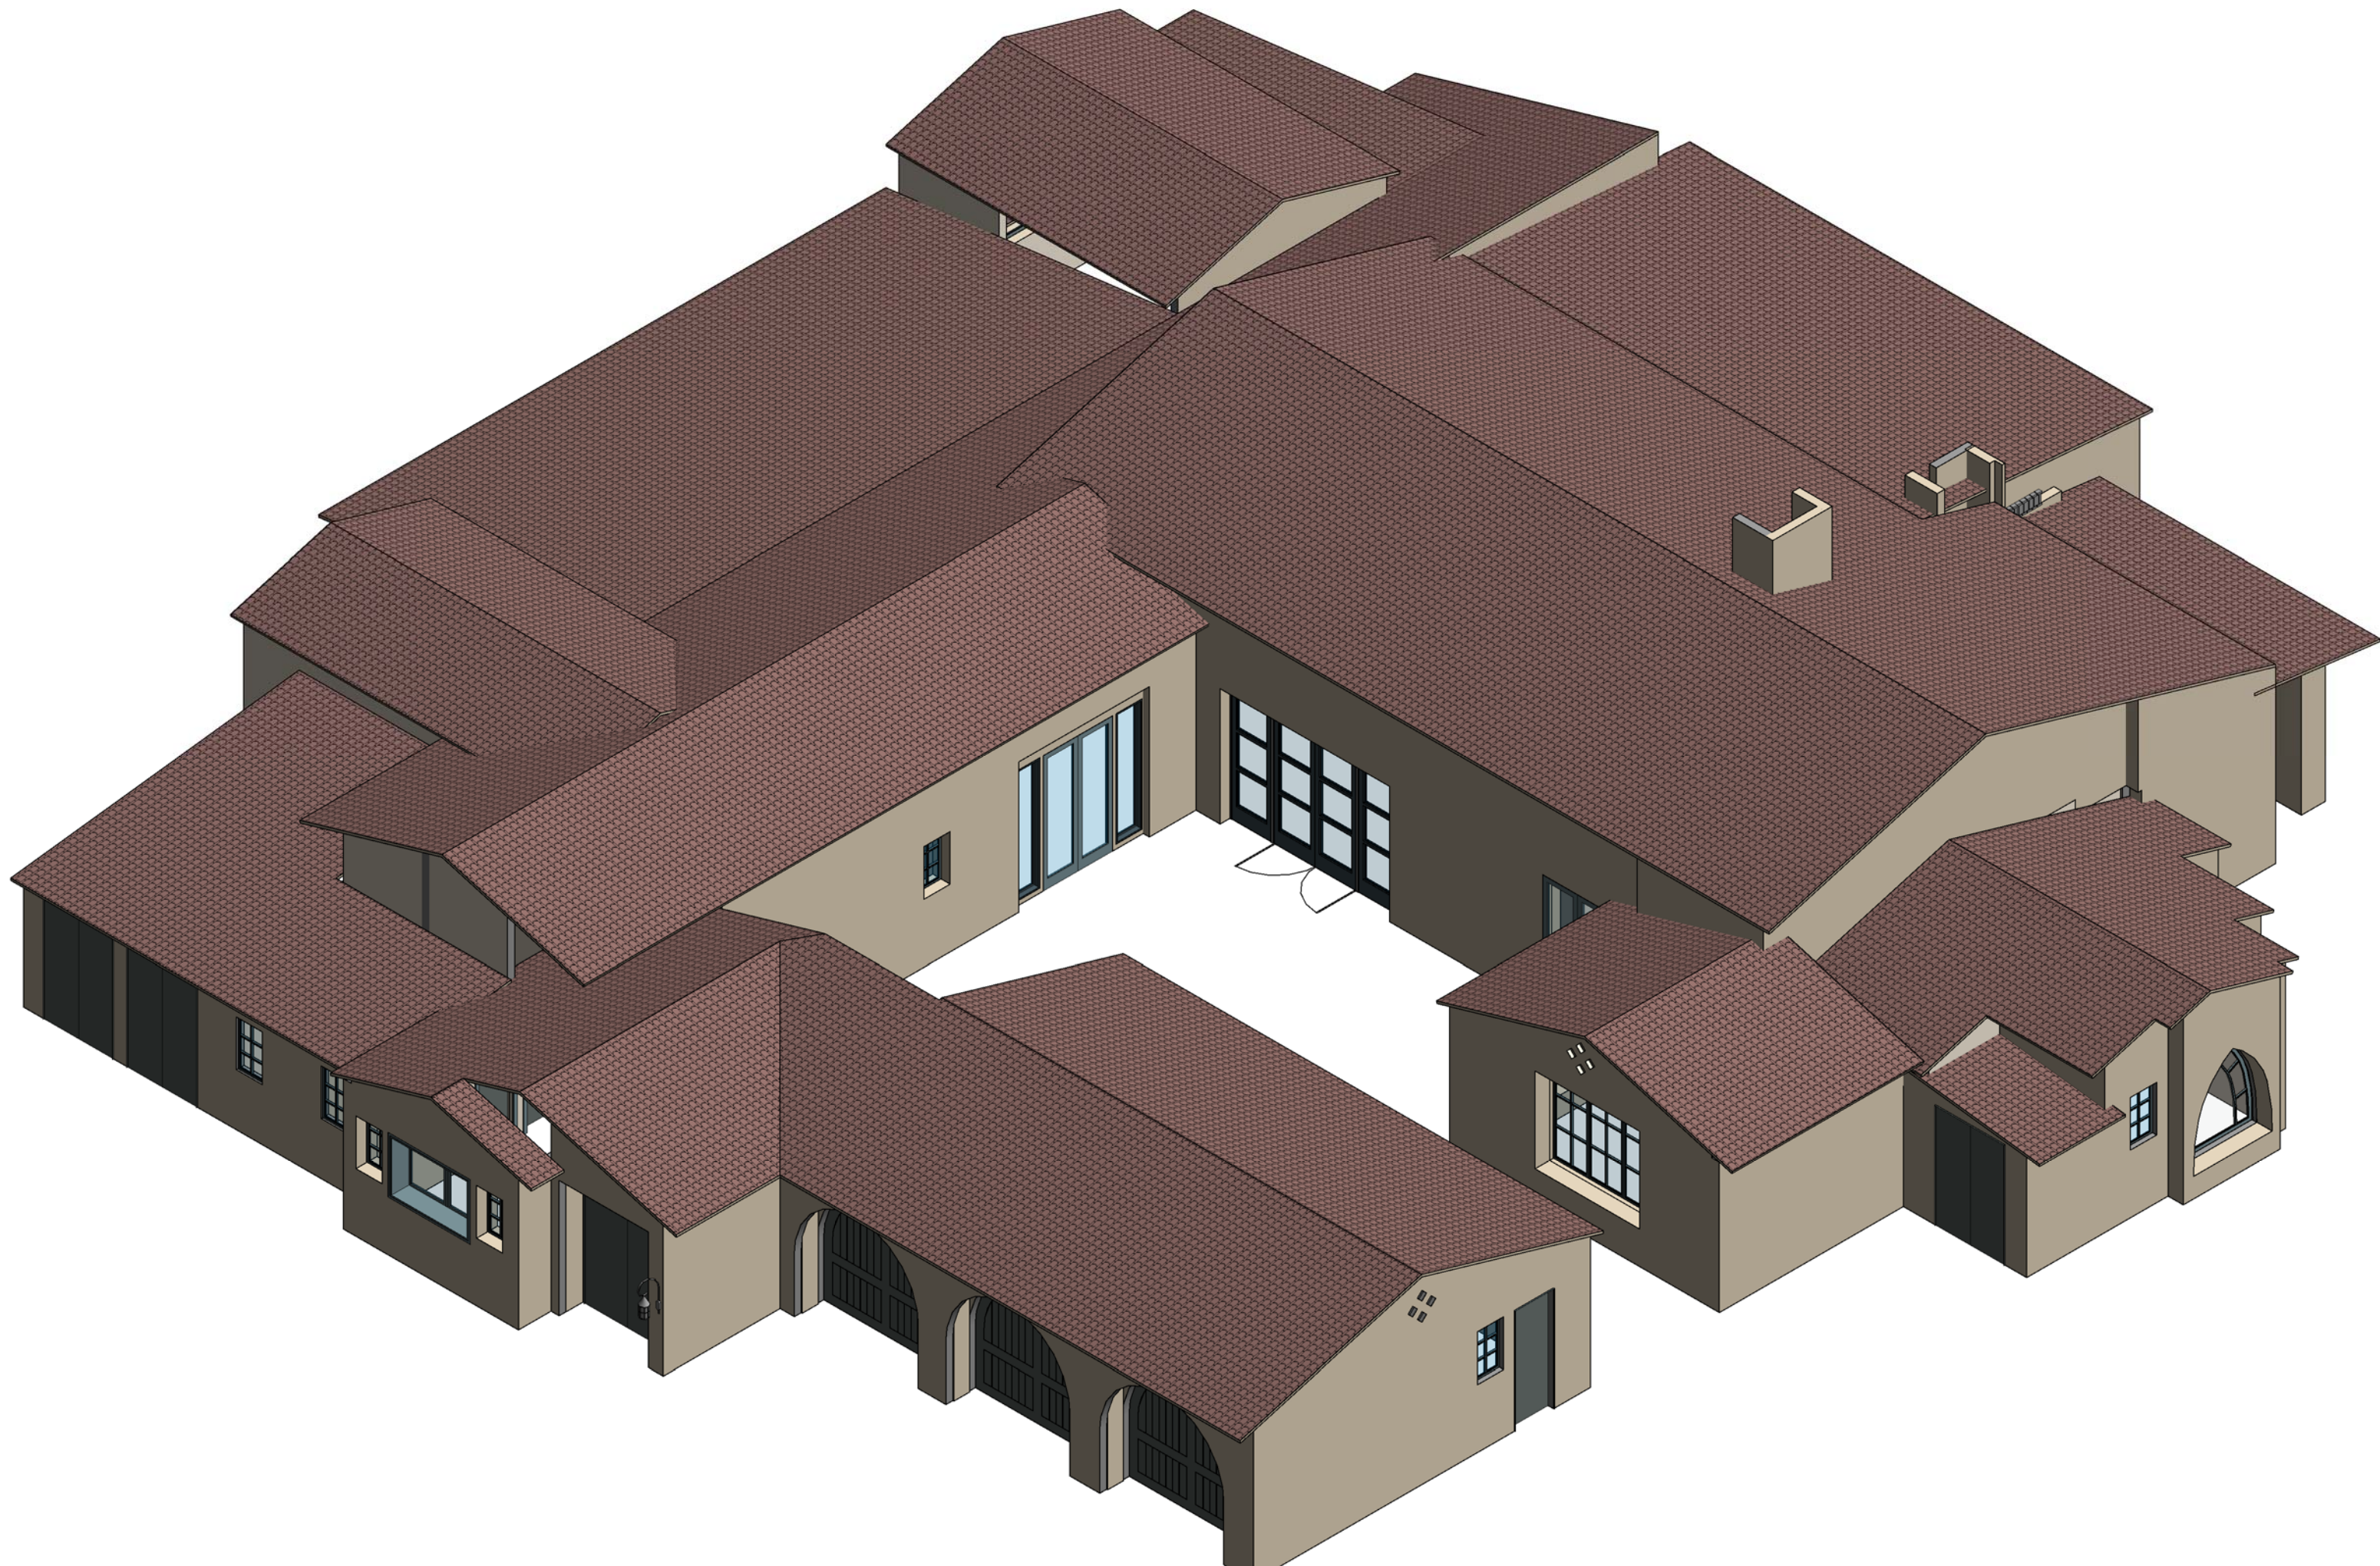


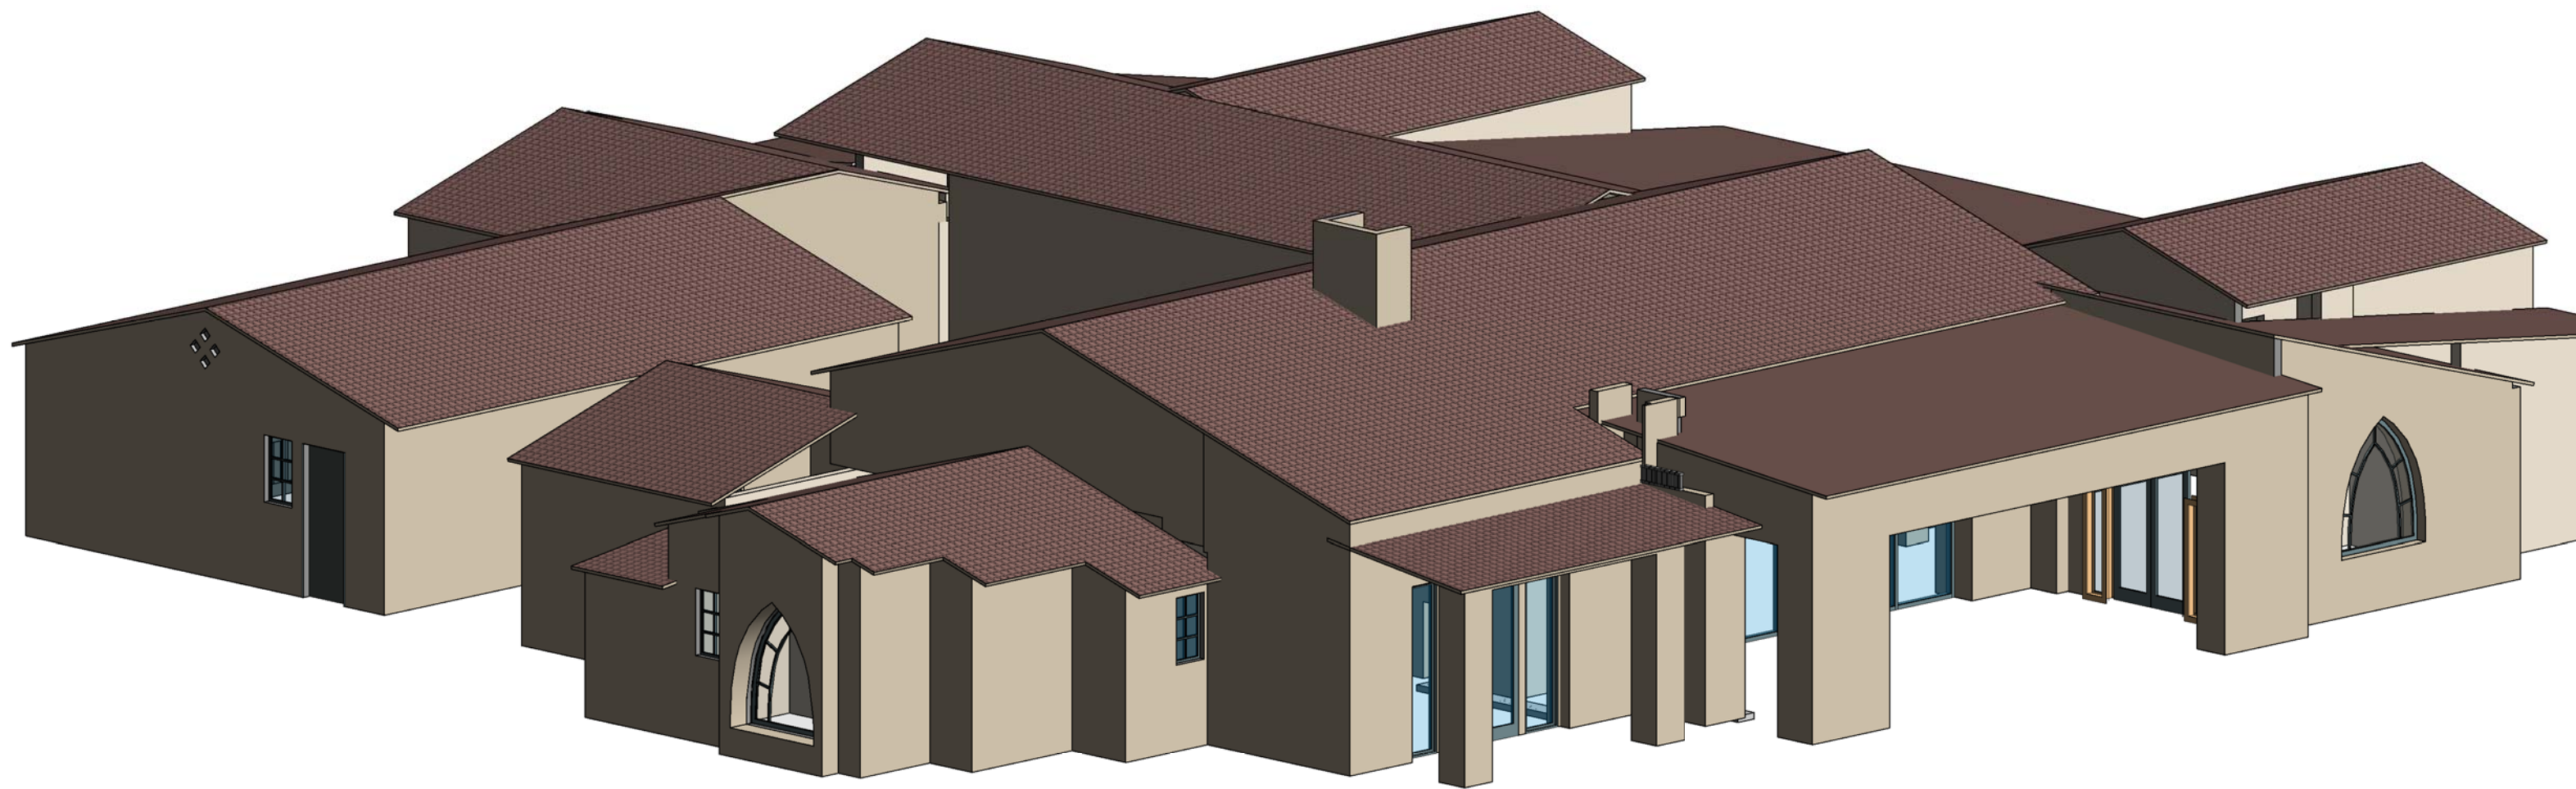

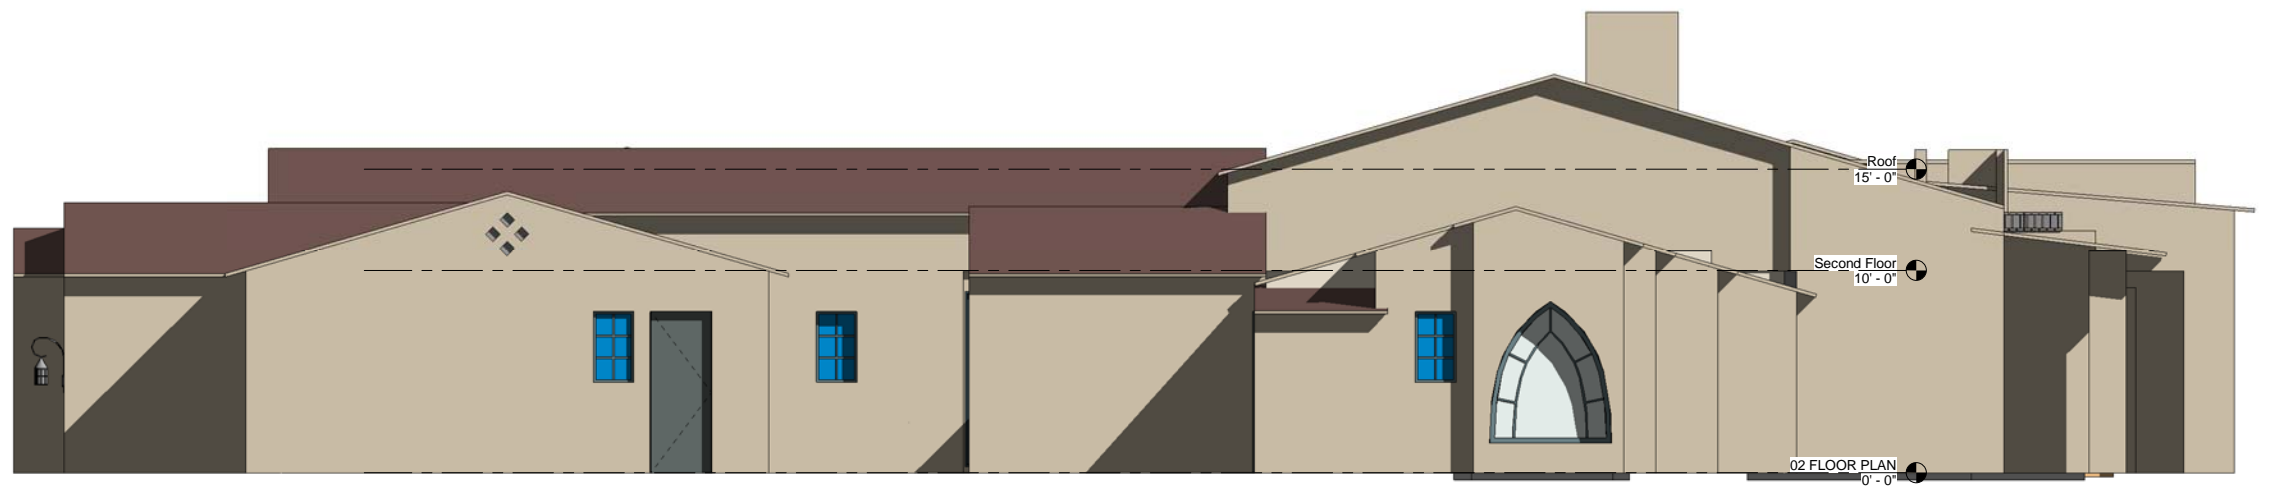

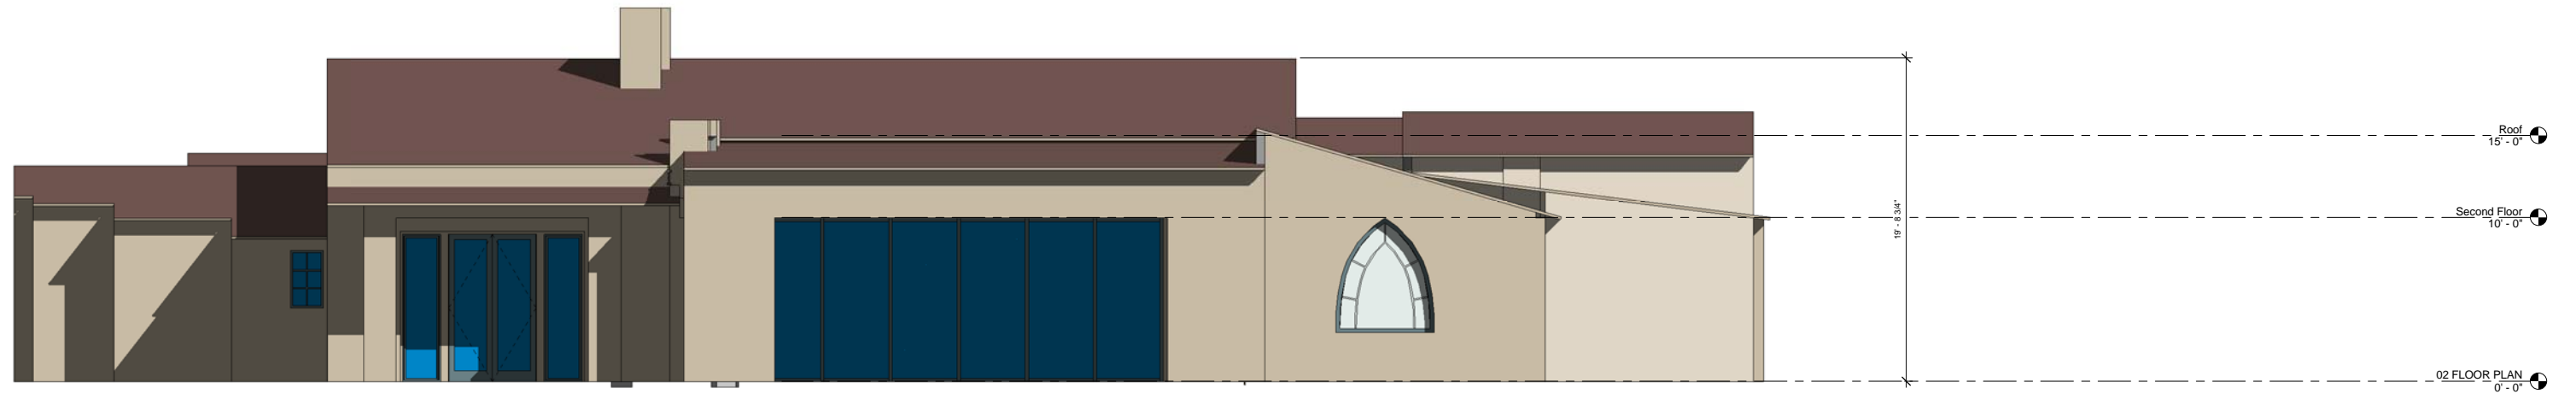

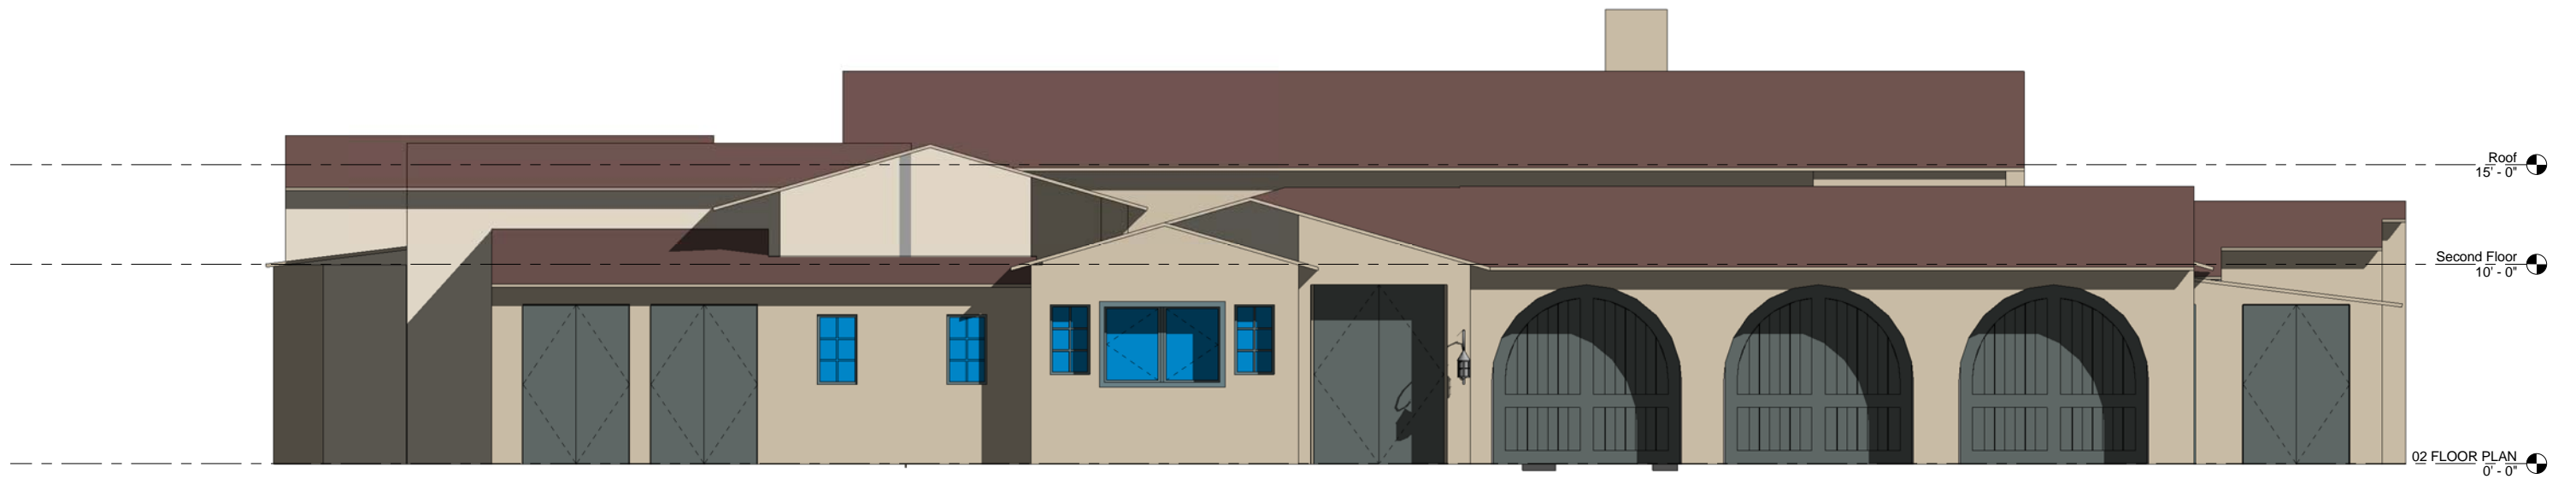

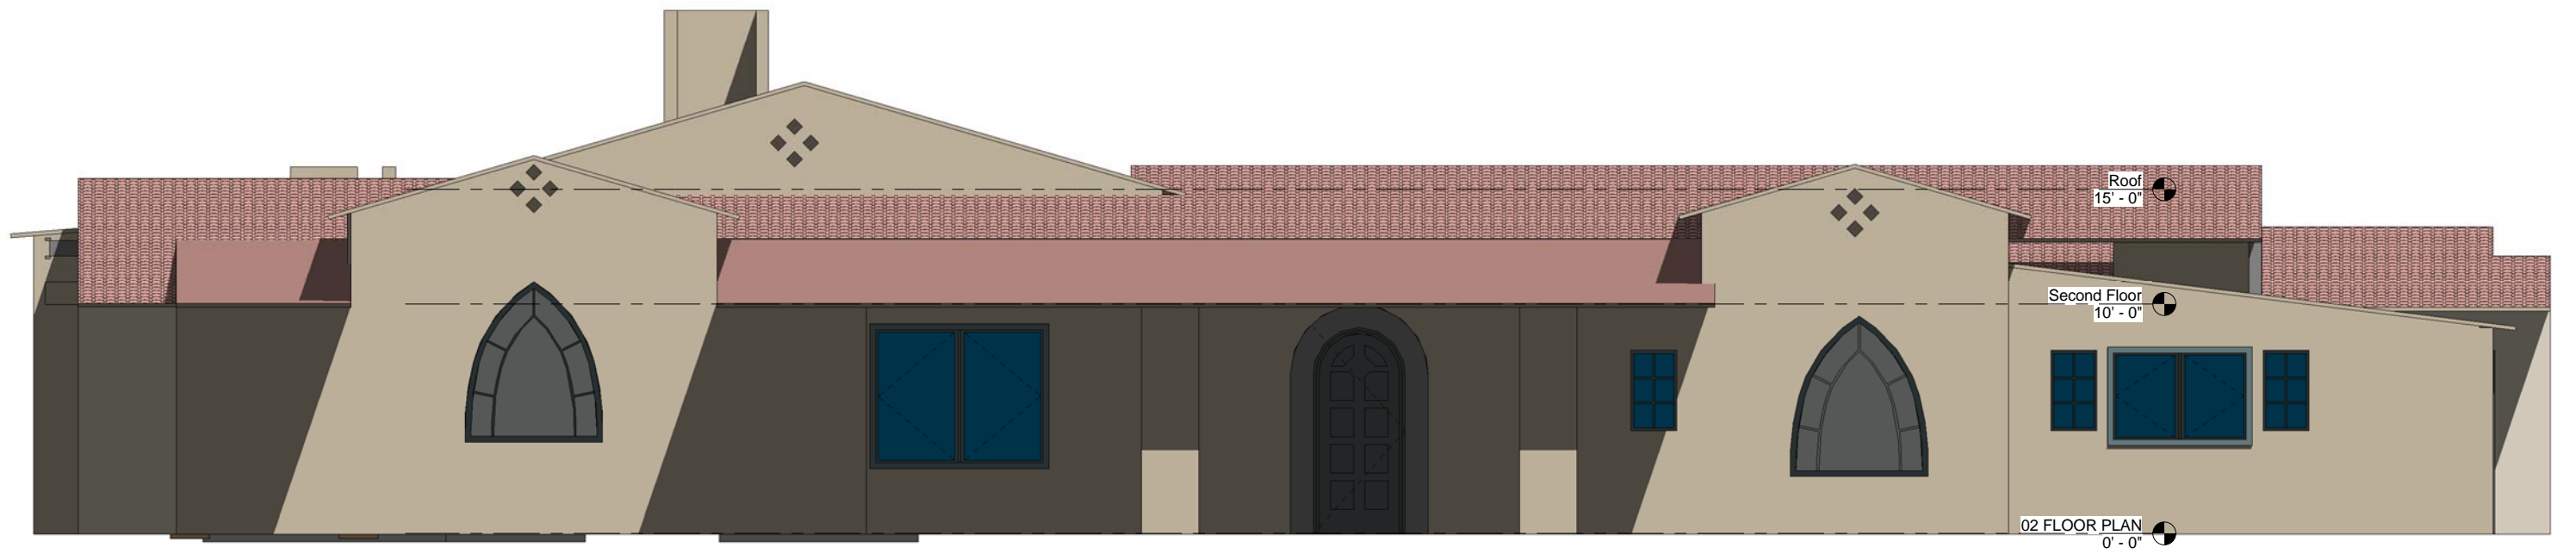

Roof
15'-0"

Second Floor
10'-0"

02 FLOOR PLAN
0'-0"