



Architecture Planning
 Interiors Advising
RGA-DESIGN, LLC

600 S Magnolia Ave, Suite 375, Tampa, FL 33606
 FLORIDA REGISTRATION AA 0003523
THIS ARCHITECTURAL DRAWING IS GIVEN IN CONFIDENCE. NO USE OR DISSEMINATION MAY BE MADE WITHOUT THE WRITTEN CONSENT OF THE ARCHITECT. ALL COMMON LAW RIGHTS OF COPYRIGHT AND OTHERWISE ARE HEREBY EXPRESSLY RESERVED. © RGA GROUP, LLC

CLIENT
 Viceroy Development, LLC

SHEET TITLE
 EXTERIOR ELEVATIONS

Alachua Place Office Building
 Alachua Pl, New Port Richey, FL 34655


NO.	BY	DATE	DESCRIPTION
REVISIONS			

SCHEMATIC DESIGN


E. WILLIAM HENRY
 AR0007521

PROJECT NUMBER: 221-74
 ISSUE DATE: 01.13.2022
 DRAWN BY: AP
 SHEET NUMBER


A201

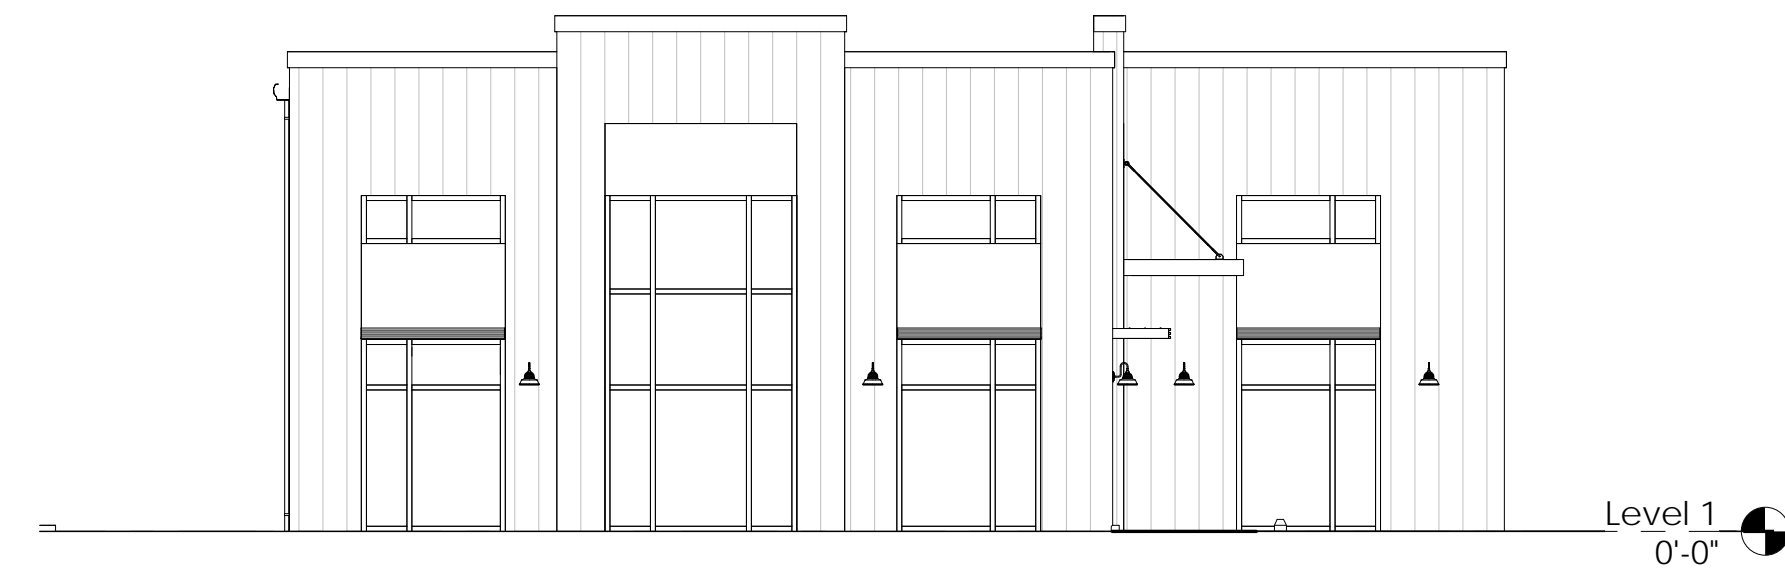


1 NORTHEAST ELEVATION (ALACHUA PL)
 1/8" = 1'-0"

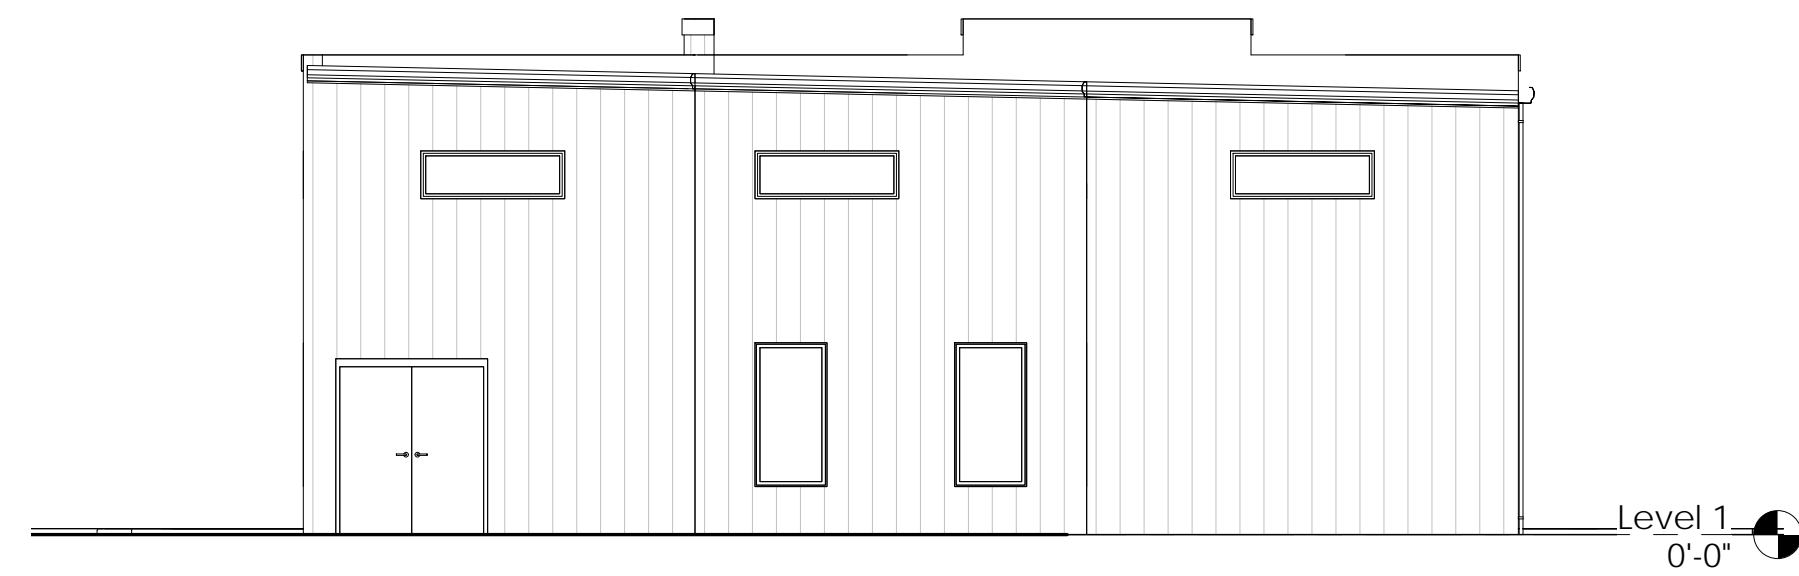


2 SOUTHWEST ELEVATION
 1/8" = 1'-0"

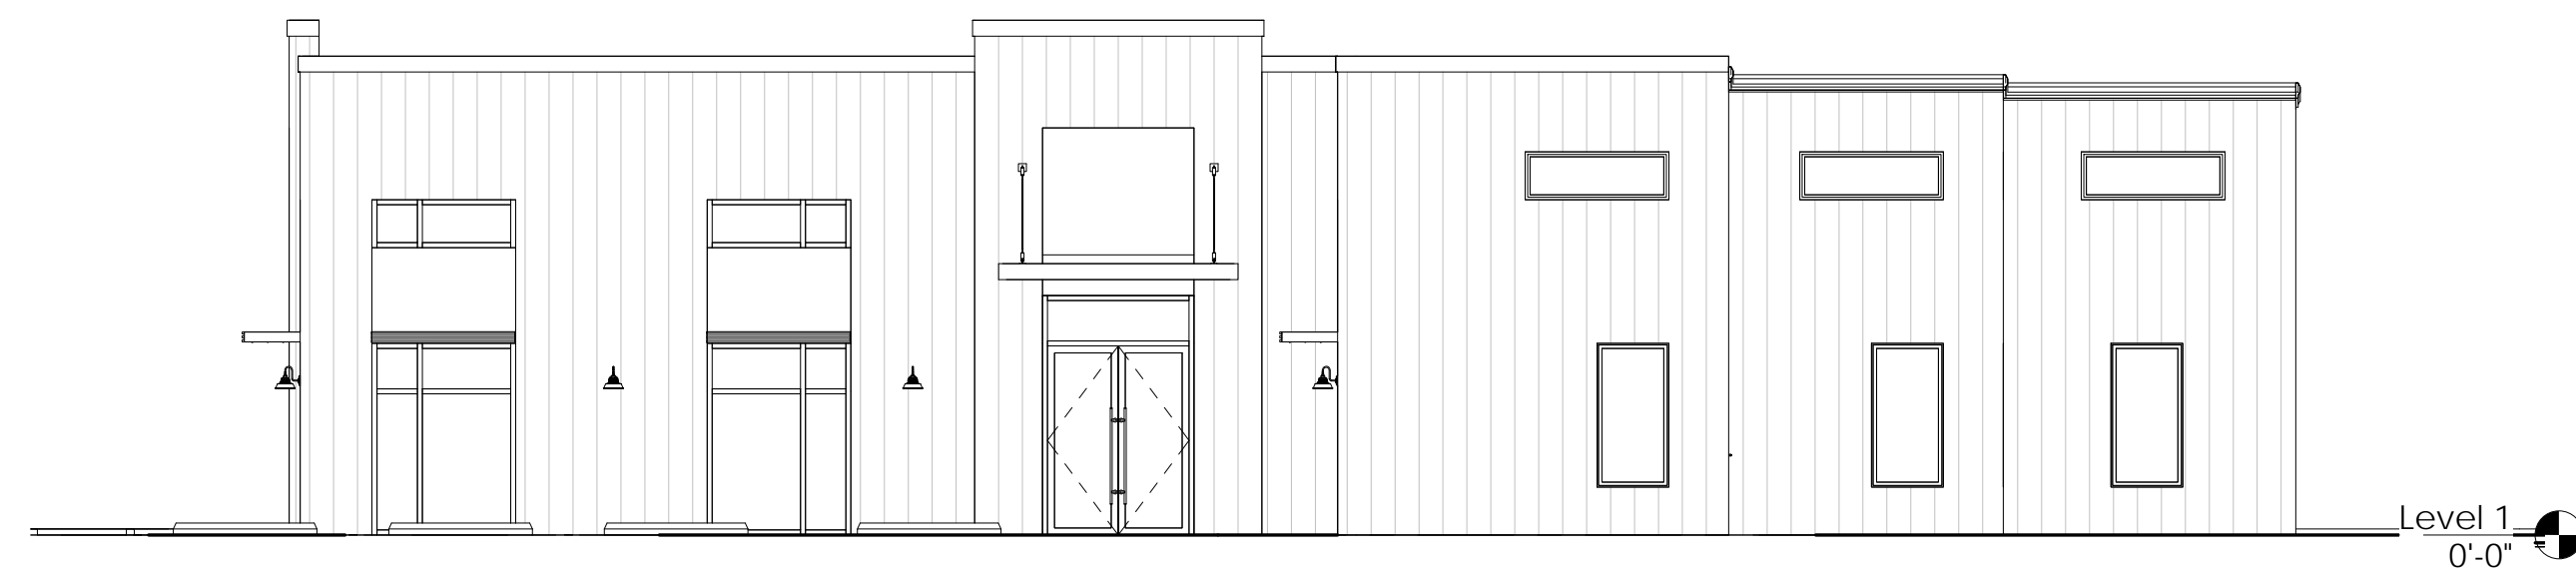

3 NORTHWEST ELEVATION
 1/8" = 1'-0"

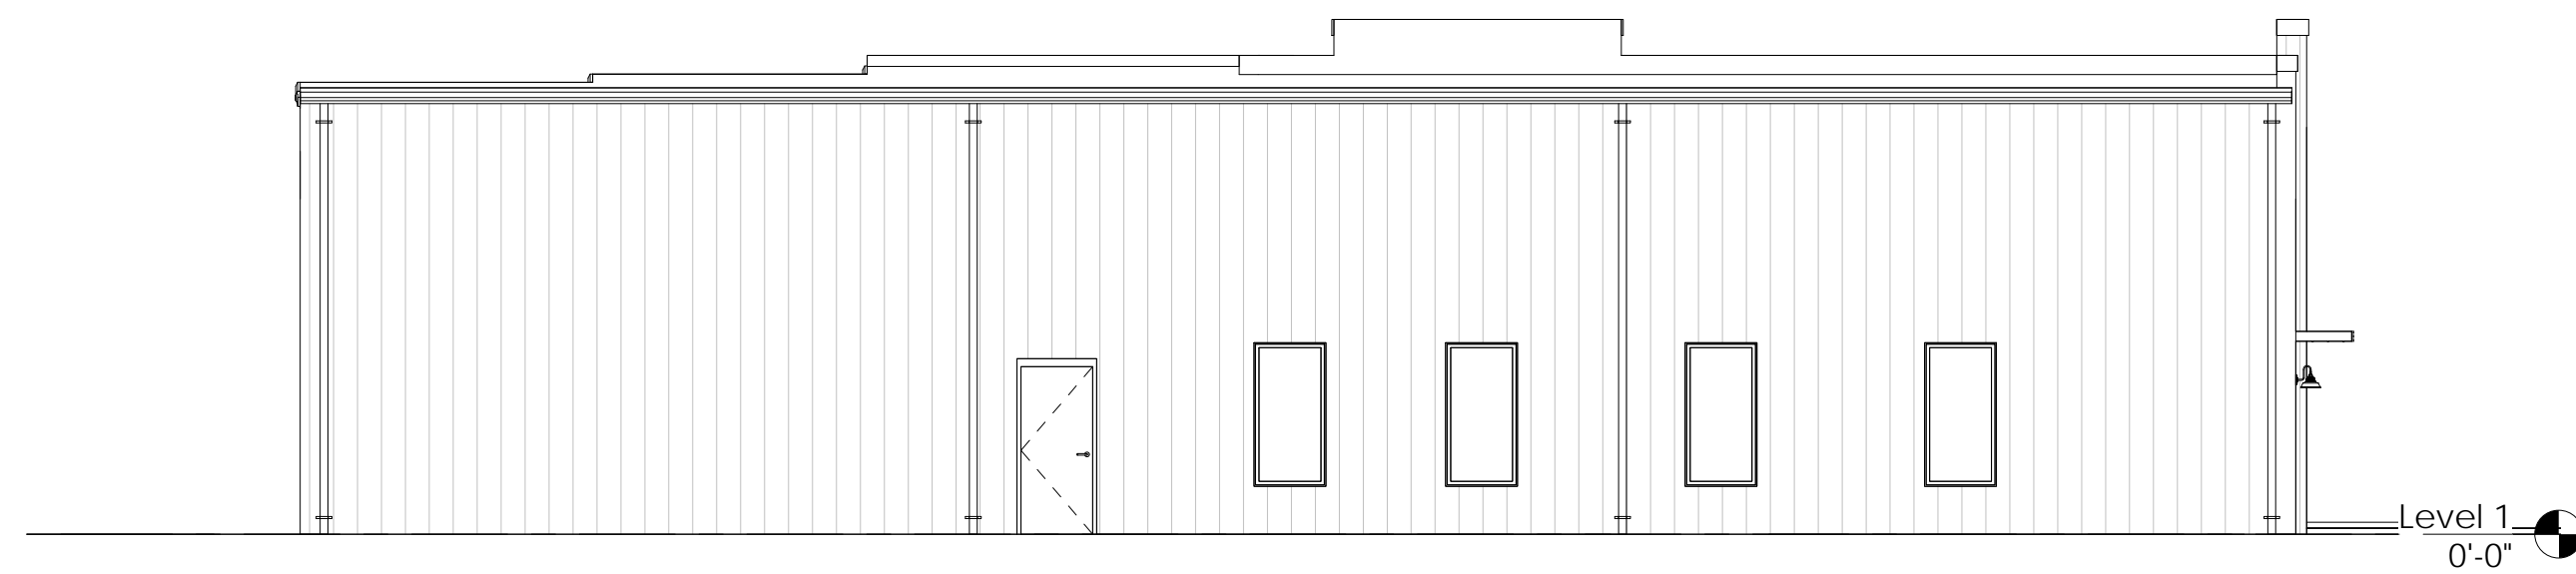

4 SOUTHEAST ELEVATION
 1/8" = 1'-0"

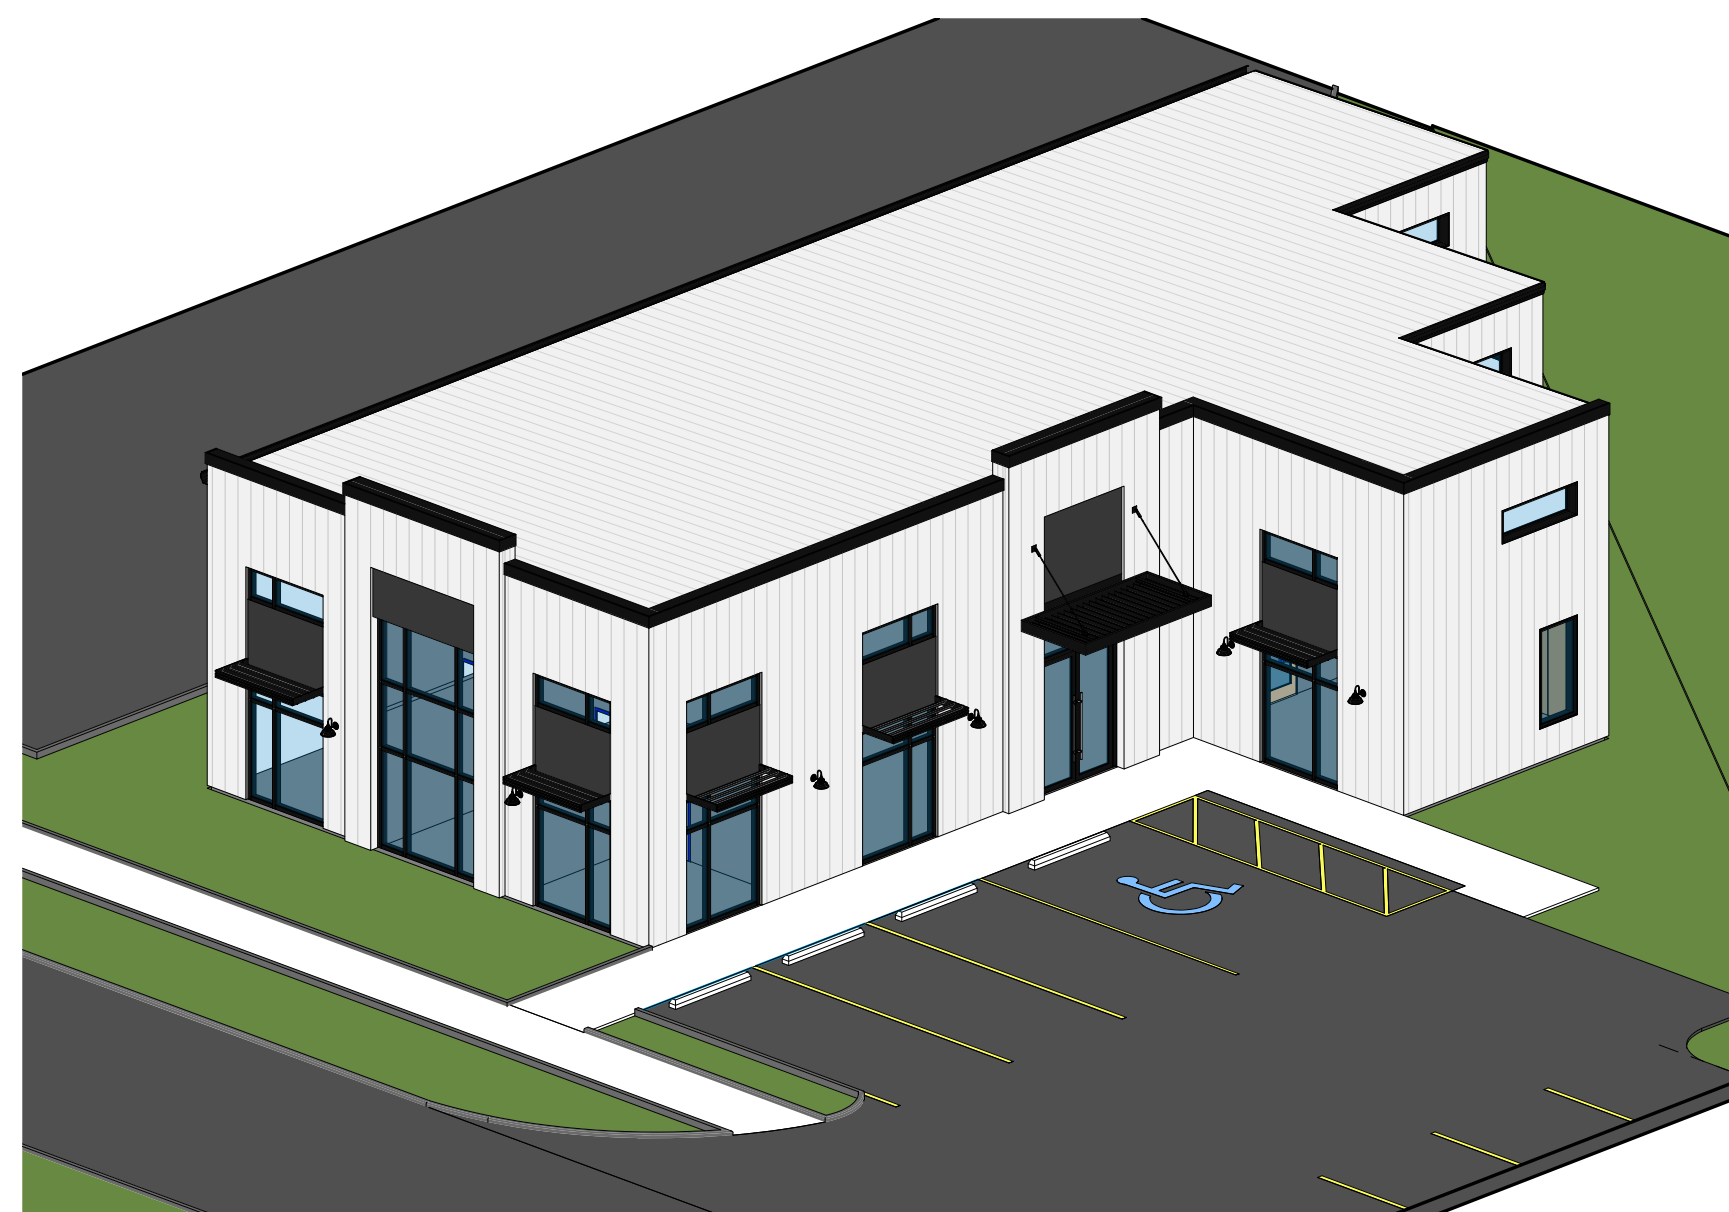

5 ISOMETRIC

